


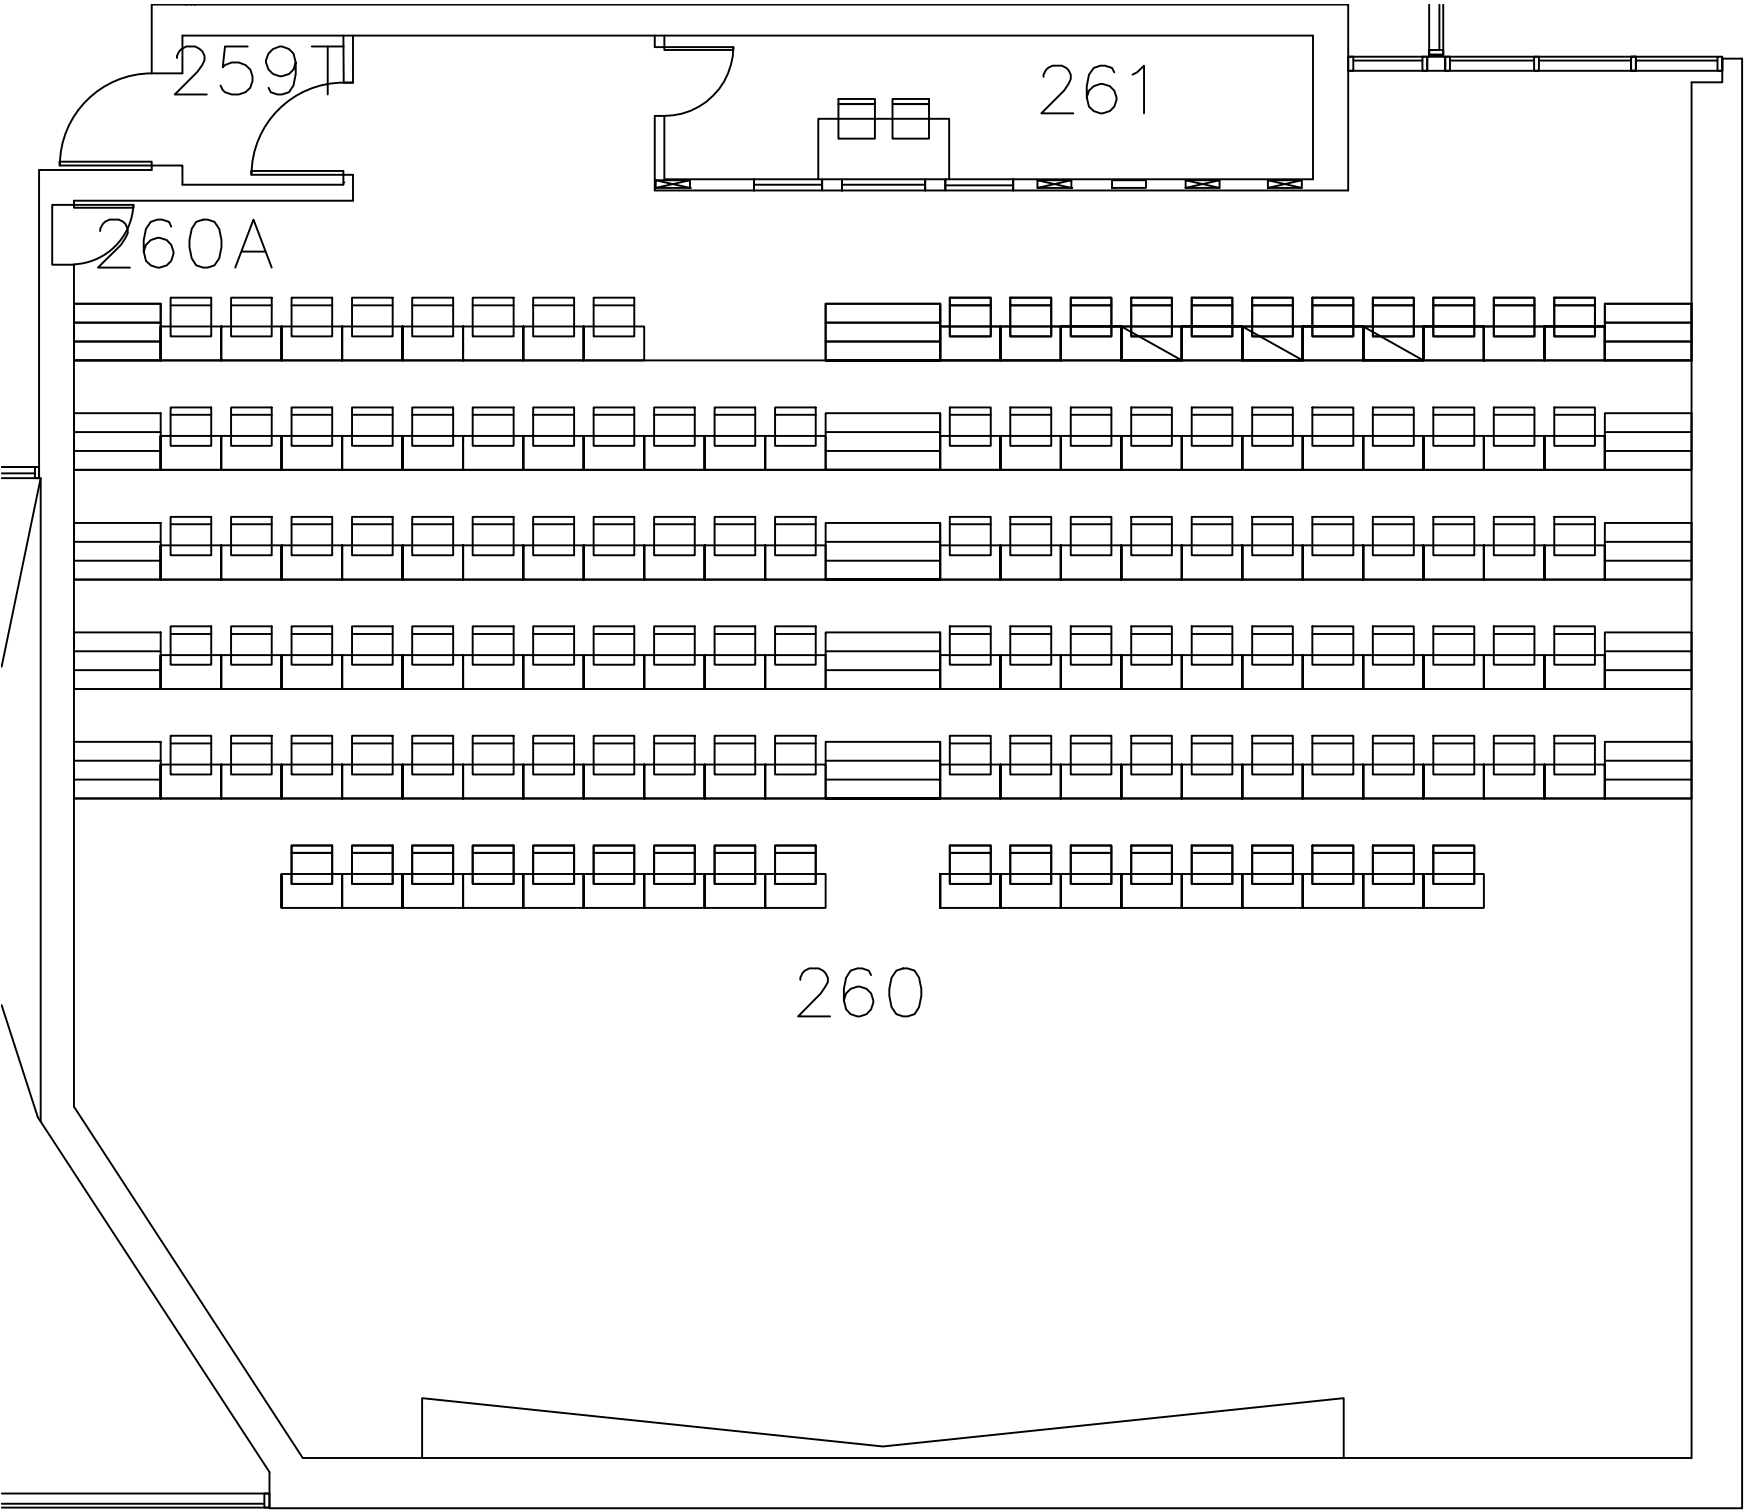

FLOOR	CONSTRUCTION DATE	SCALE	No.	DATE	PROJ. No.	REFERENCE	BY
SECOND	2025	1:100	01	24 JUN 25	SP REVIEW	SITE WALK	PL
	KEYPLAN DATE	DRAWN BY	-	-	-	-	-
	24 JUN 25	MJ	-	-	-	-	-
		PAGE	-	-	-	-	-
		2 OF 4	-	-	-	-	-